
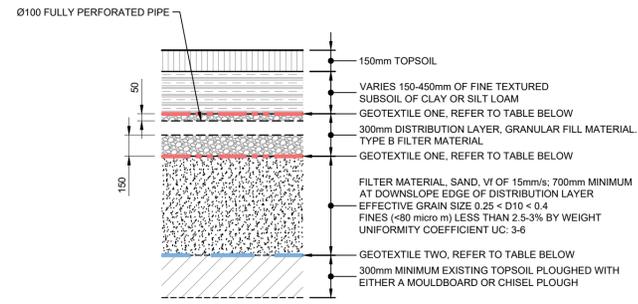
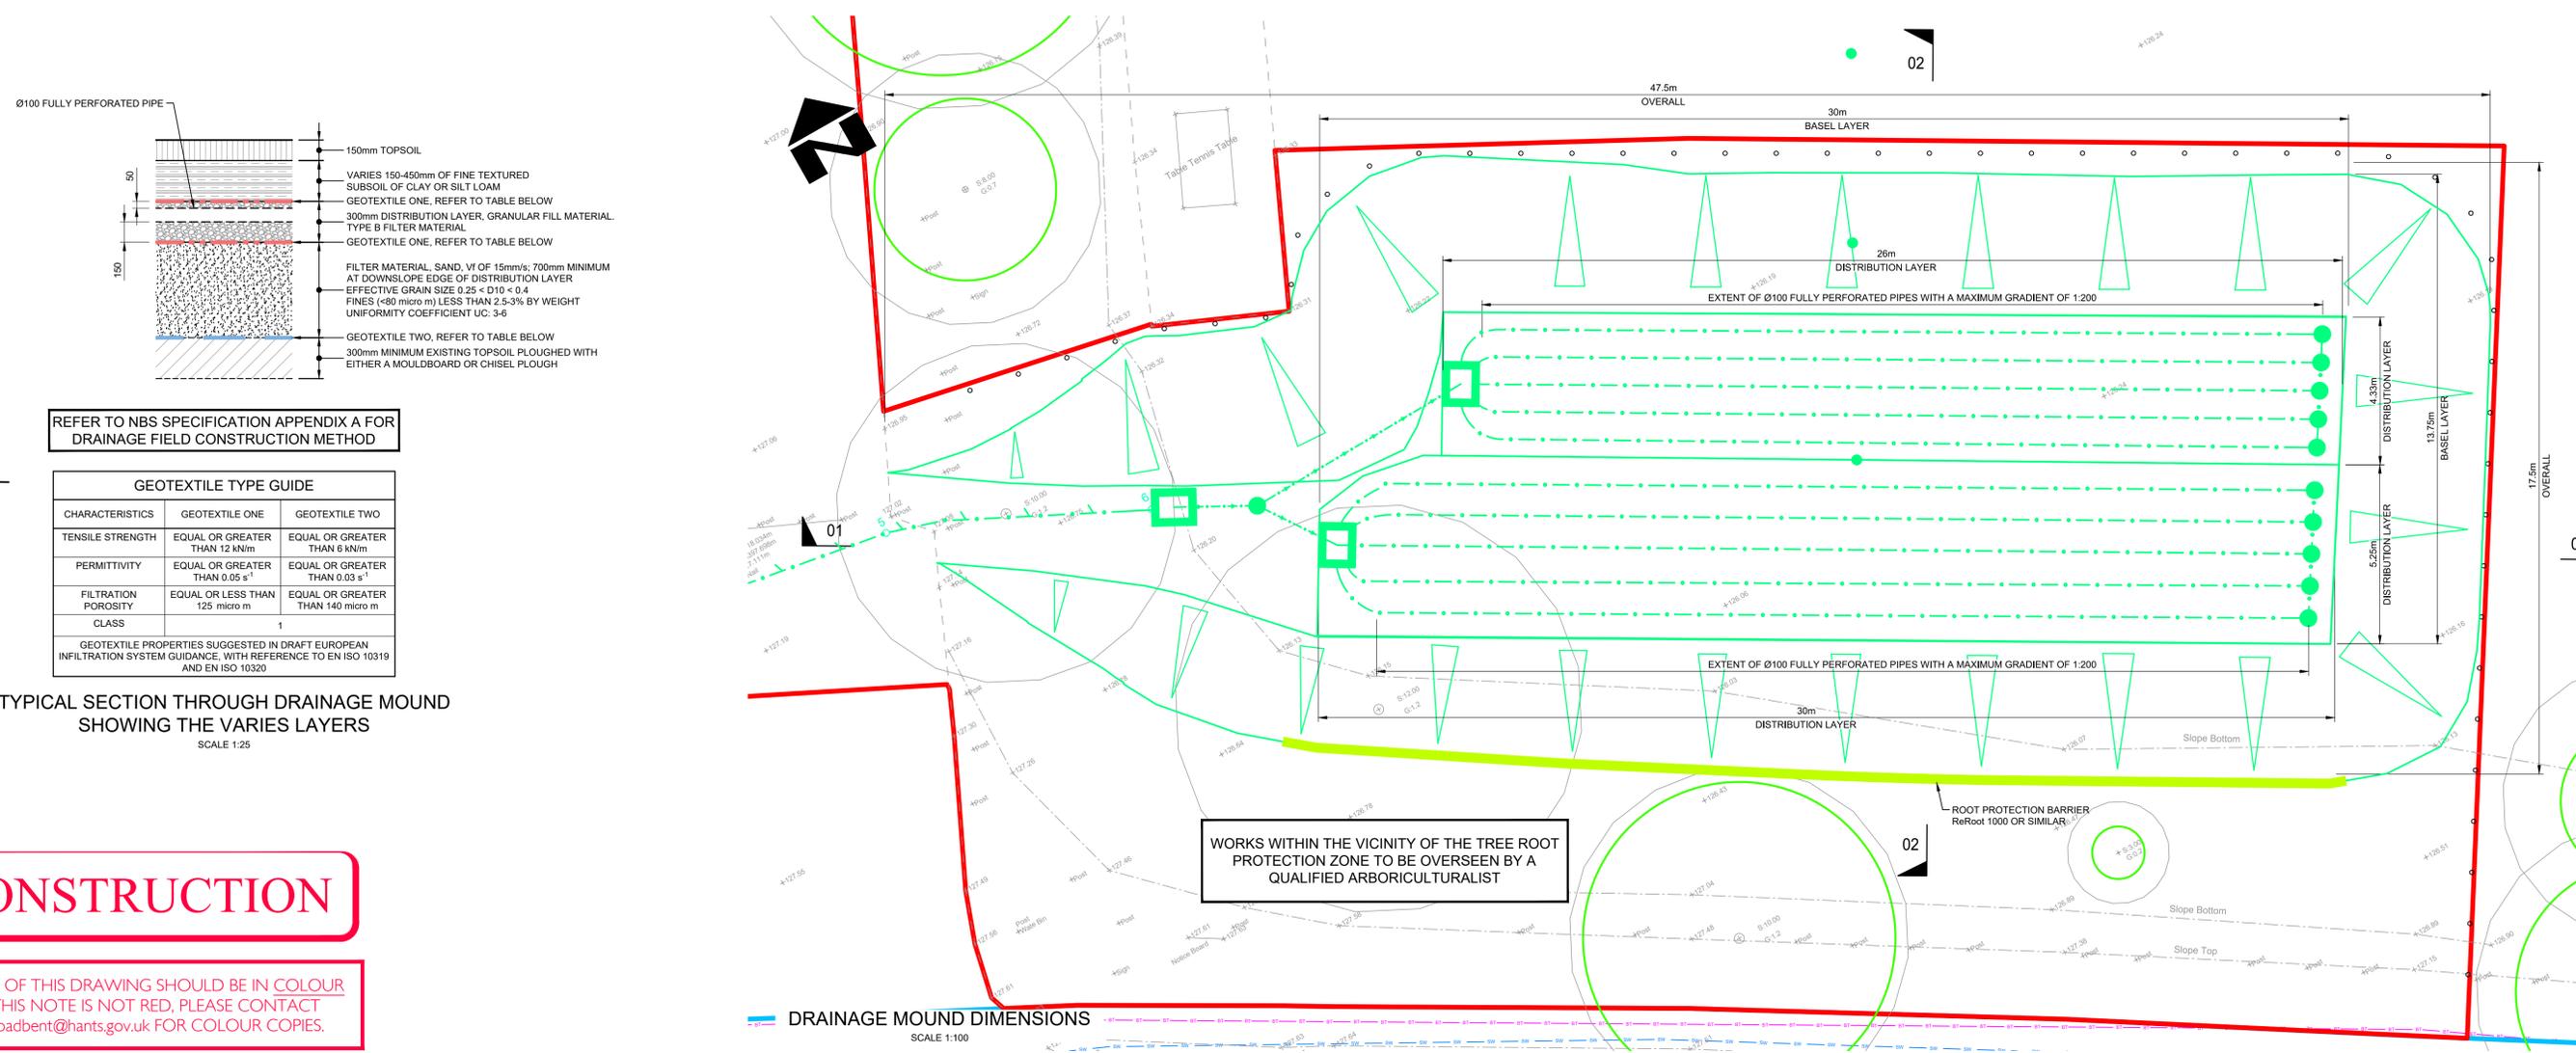
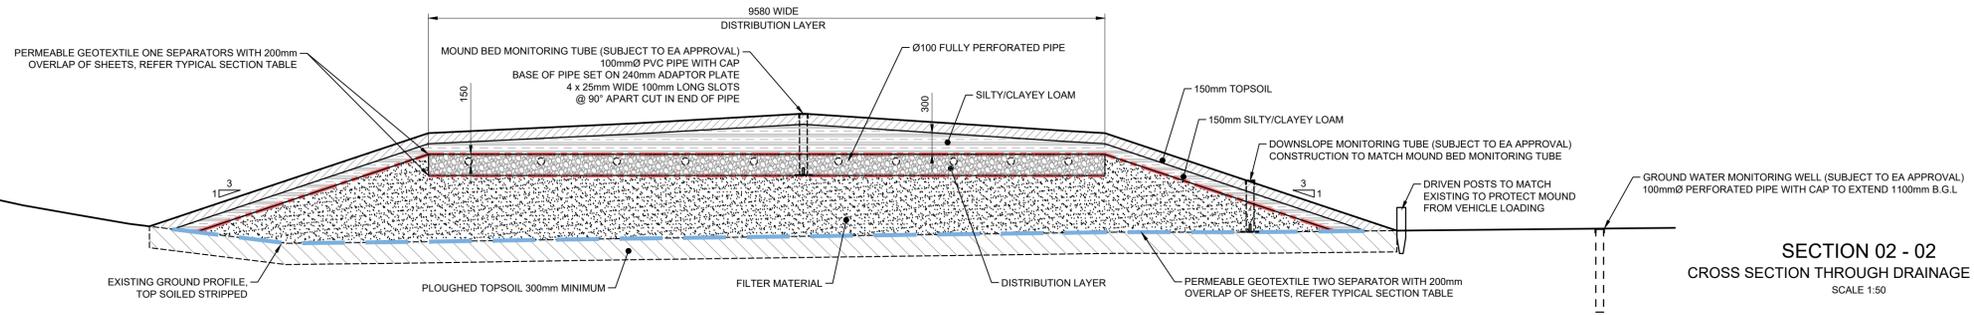


NOTES

- DO NOT SCALE FROM THIS DRAWING. REFER TO FIGURED DIMENSIONS ONLY. THE CONTRACTOR SHOULD CHECK ALL DIMENSIONS ON SITE.
- ALL DIMENSIONS IN MILLIMETRES AND ALL LEVELS ARE IN METRES UNLESS NOTED OTHERWISE.
- THIS DRAWING SHOULD BE READ IN CONJUNCTION WITH ALL OTHER RELEVANT ARCHITECT AND ENGINEERING DETAILS, DRAWINGS AND SPECIFICATIONS.
- ANY DISCREPANCIES SHOULD BE REPORTED TO THE ARCHITECT AND/OR ENGINEER IMMEDIATELY, SO THAT CLARIFICATION CAN BE SOUGHT PRIOR TO THE COMMENCEMENT OF WORK.

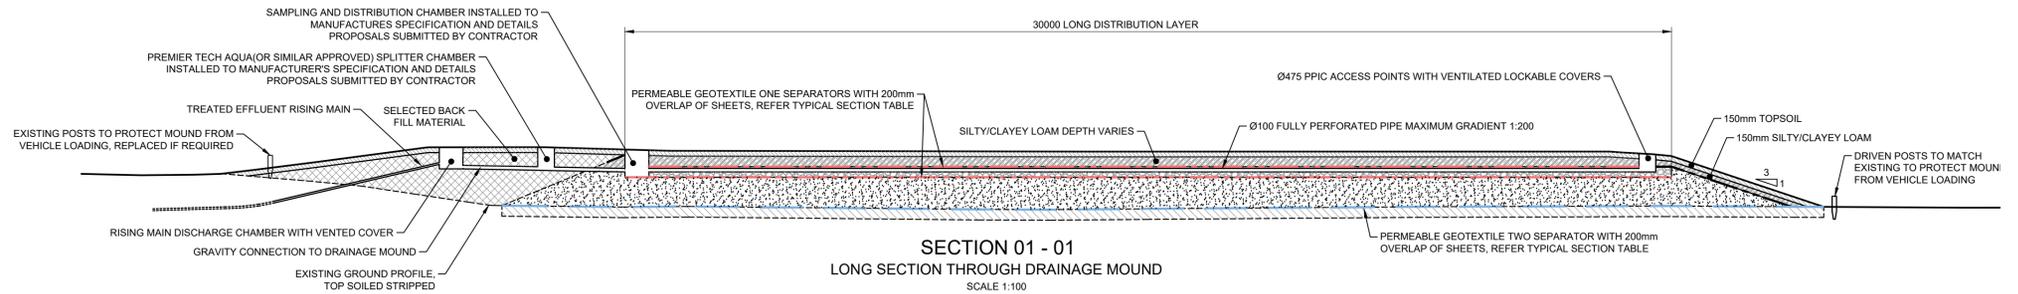

REFER TO NBS SPECIFICATION APPENDIX A FOR DRAINAGE FIELD CONSTRUCTION METHOD

GEOTEXTILE TYPE GUIDE		
CHARACTERISTICS	GEOTEXTILE ONE	GEOTEXTILE TWO
TENSILE STRENGTH	EQUAL OR GREATER THAN 12 kN/m	EQUAL OR GREATER THAN 8 kN/m
PERMITTIVITY	EQUAL OR GREATER THAN 0.05 s ⁻¹	EQUAL OR GREATER THAN 0.03 s ⁻¹
FILTRATION POROSITY	EQUAL OR LESS THAN 125 micro m	EQUAL OR GREATER THAN 140 micro m
CLASS	1	

GEOTEXTILE PROPERTIES SUGGESTED IN DRAFT EUROPEAN INFILTRATION SYSTEM GUIDANCE, WITH REFERENCE TO EN ISO 10319 AND EN ISO 10320

TYPICAL SECTION THROUGH DRAINAGE MOUND SHOWING THE VARIES LAYERS
SCALE 1:25

CONSTRUCTION

PARTS OF THIS DRAWING SHOULD BE IN COLOUR IF THIS NOTE IS NOT RED, PLEASE CONTACT alex.broadbent@hants.gov.uk FOR COLOUR COPIES.

<p>C22 PUMP STATION AND MOUND REVISED TO AVOID TREES 14.08.2020 AB FN MC</p> <p>C01 ISSUED FOR CONSTRUCTION 15.07.2020 AB FN DR</p>				<p>CLIENT HAMPSHIRE COUNTY COUNCIL PROPERTY, BUILDINGS AND REGULATORY SERVICES ARCHITECTS PRACTICE</p>				<p>CONSULTANT Hampshire County Council Engineering CONSULTANCY</p> <p>STUART JARVIS BSc DipTP FCIHT MRTPI: DIRECTOR OF ECONOMY, TRANSPORT & ENVIRONMENT</p>				<p>DESIGNER AB</p> <p>CAD AB</p> <p>CHECKED FN FN</p> <p>APPROVED DR DR</p>				<p>SCHEME VERNHAM DEAN SCHOOL REPLACEMENT STP</p> <p>JOB No. R_J511127.03</p> <p>SCALE @ A1 AS SHOWN</p> <p>DATE 15.07.2020</p> <p>SHEET NUMBER 1 OF 1</p>				<p>DRAWING TITLE DISCHARGE MOUND DETAILS</p> <p>HCC CAD PLOT: 14/08/2020 20:44:00</p> <p>DRAWING NUMBER C08102-ECH-ZZ-XX-DR-C-7651</p> <p>REV C02</p>			
---	--	--	--	---	--	--	--	--	--	--	--	---	--	--	--	---	--	--	--	--	--	--	--